

IF NEEDING TO OPERATE MORE THAN 2 ACTUATORS THEN WIRE LINK BETWEEN ARROWS SO STAT CAN OPEN OTHER ACTUATORS OFF NEXT STRIP - MAXIMUM 4 PER STAT

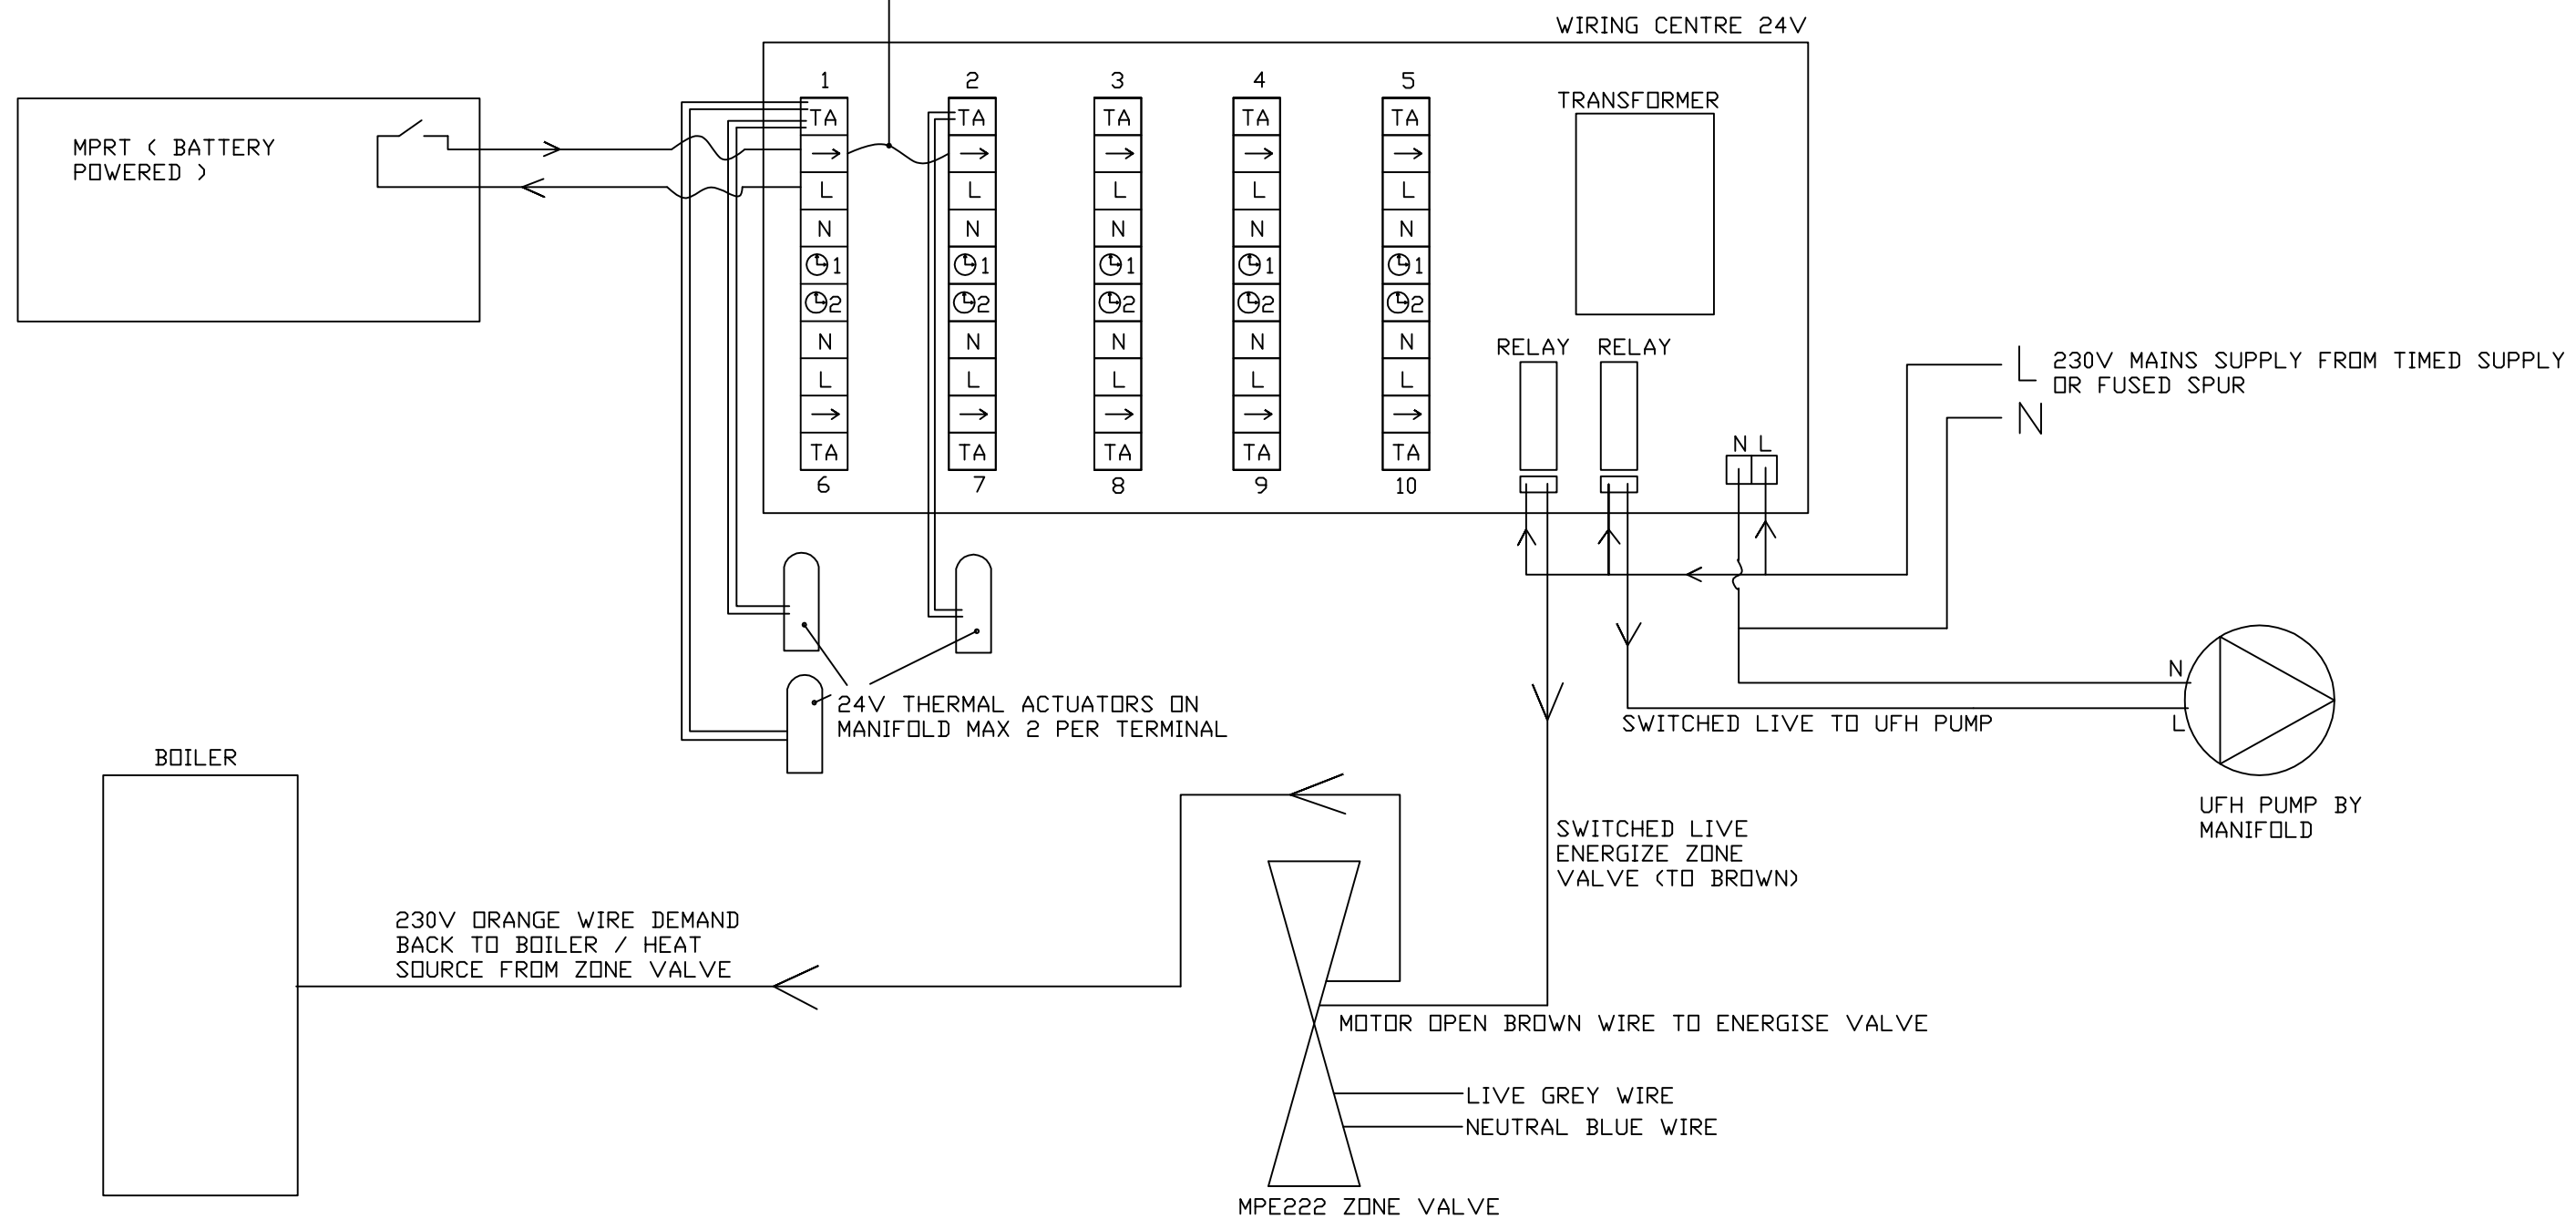


DIAGRAM SHOWING ONE MPRT STAT OPERATING 3 ACTUATORS (3 CIRCUITS IN ROOM) AND SWITCHING TO ZONE VALVE AND UFH PUMP